




- Power supply:**
- 230V single phase + ground in 3G2.5²
- Link cables with peripherals:**
- 50 m cables delivered with control console
- 50 m cables delivered with optional intercom
- Other cables at customer's charge

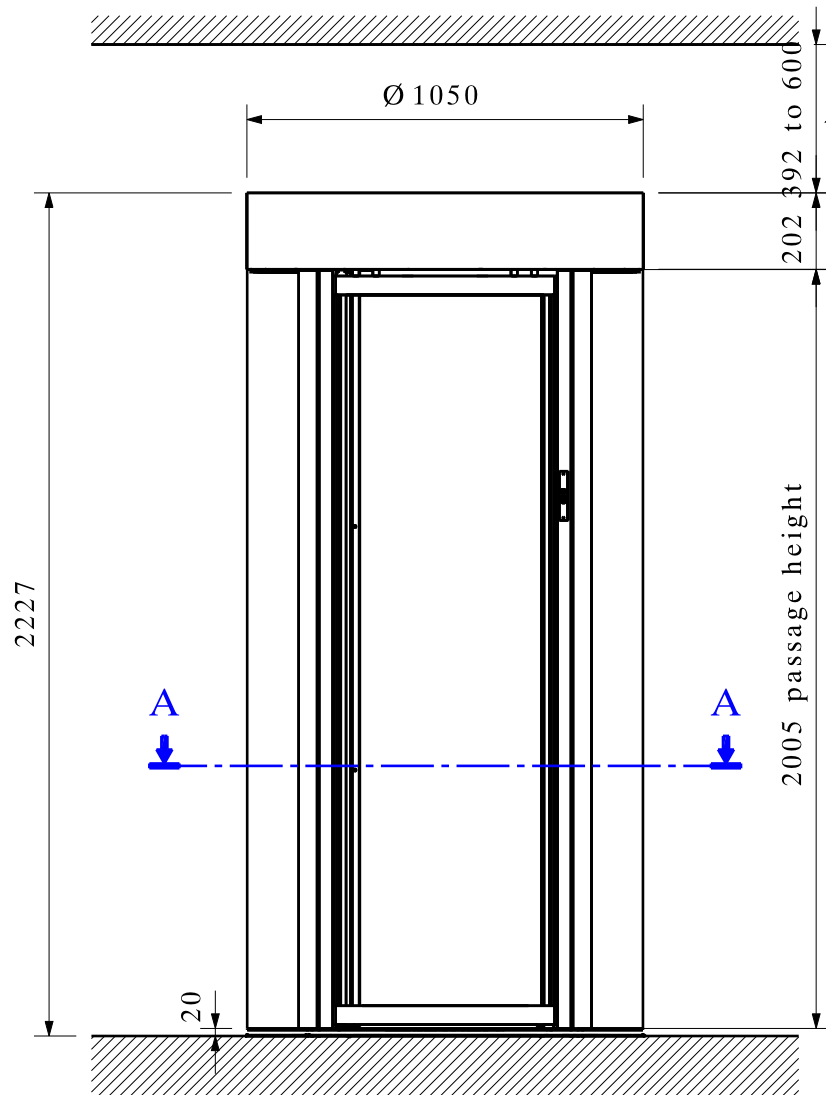


Available space for installation & maintenance

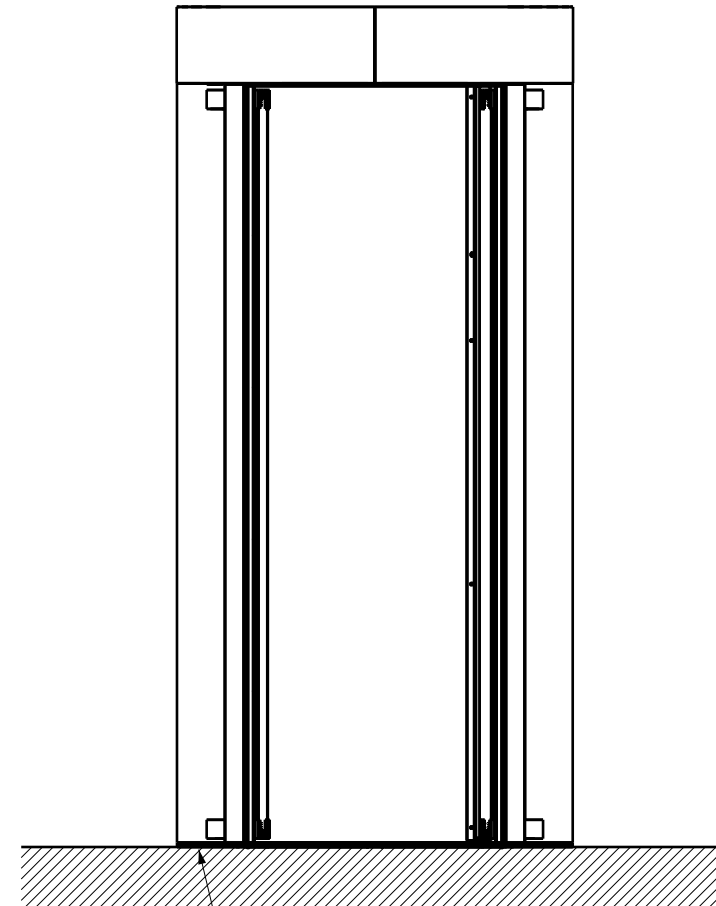

Maximum tolerated floor inclination in all directions: 0.3% (6mm for 2m)
Adapt concrete density to the equipment weight:
400kg to 600kg according to glass type.
Fixation to the floor by means of max Ø8mm expandable screws

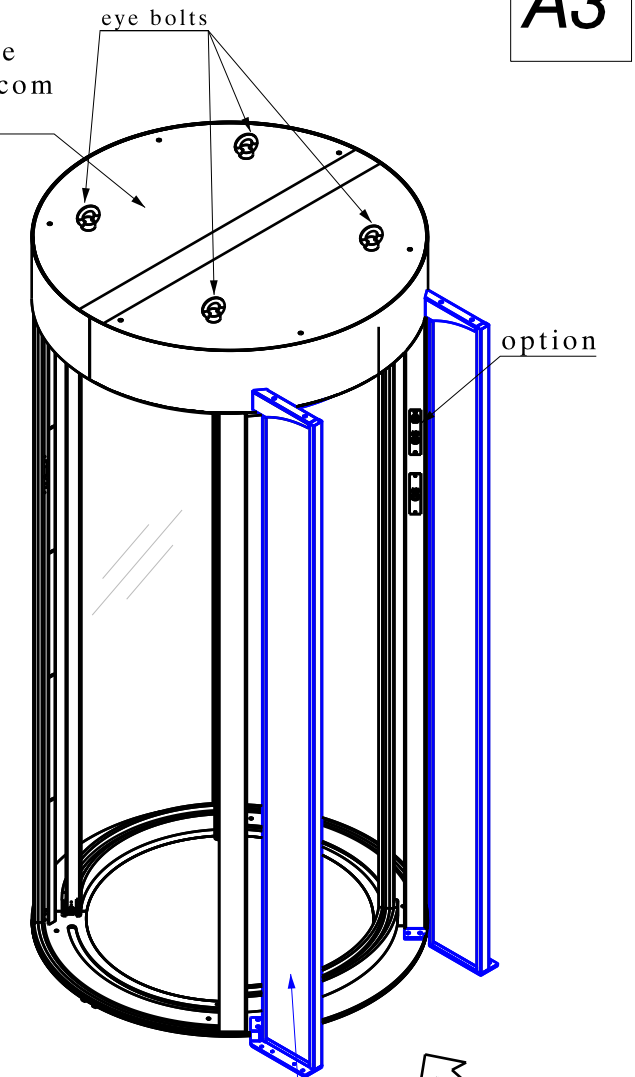

Metal detector (option)

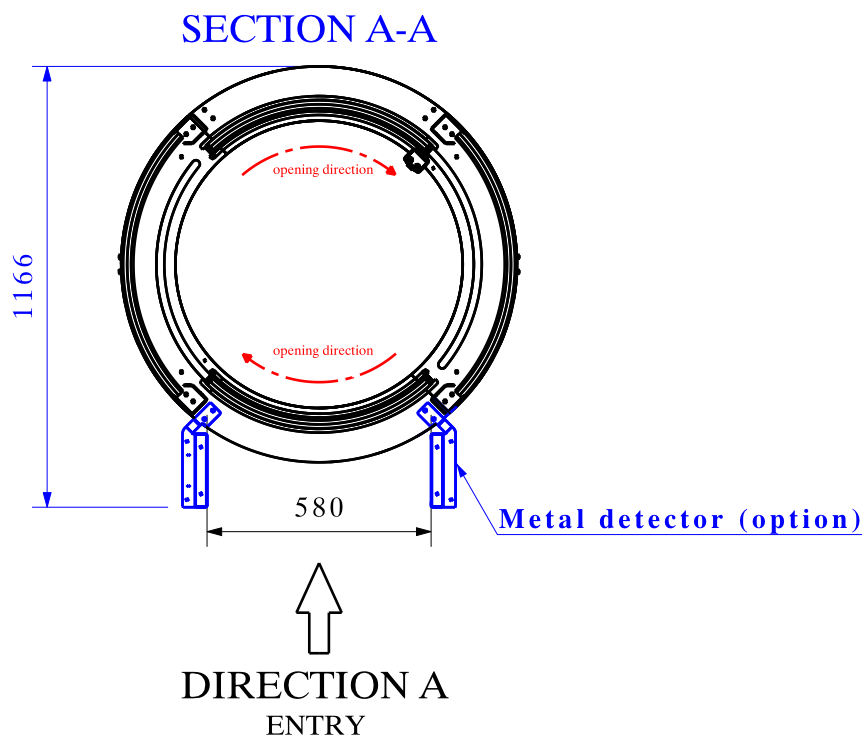

Metal detector (option)

Les dimensions sont données en mm.
De afmetingen zijn gegeven in mm.

Ne pas mesurer sur le plan.
Niet meten op het plan.

DESIGNATION :
BESTEMMING :

ClearLock 630

Ce plan est notre propriété et ne peut être cédé à des tiers ni être recopié sans autorisation écrite de Automatic Systems.
Dit plan blijft onze eigendom en mag niet voorgelegd aan derden noch worden gekopieerd zonder schriftelijke toelating van Automatic Systems.

AUTOMATIC SYSTEMS
LAB GROUP

Avenue Mercator. 5 - B-1300 Wavre
www.automaticsystems-group.com

DESSINE :
GETEKEND :

CF

VERIFIE :
NAGEZIEN :

MF

DATE :
DATUM :

14/02/2013

ECHELLE :
SCHAAL :

1/20

N° DOSSIER :
N° DOSSIER :

PLAN N° :
PLAN N° :

CH7793-gb

B