



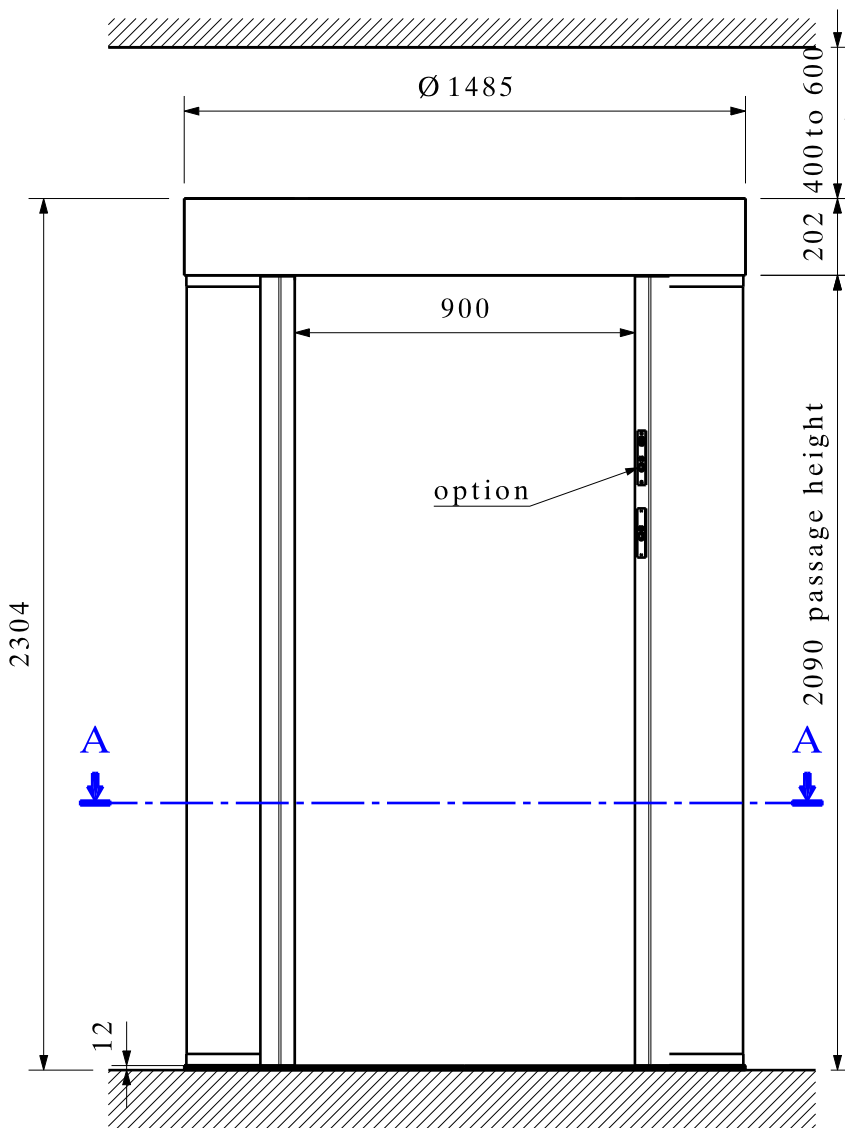

SECTION A-A

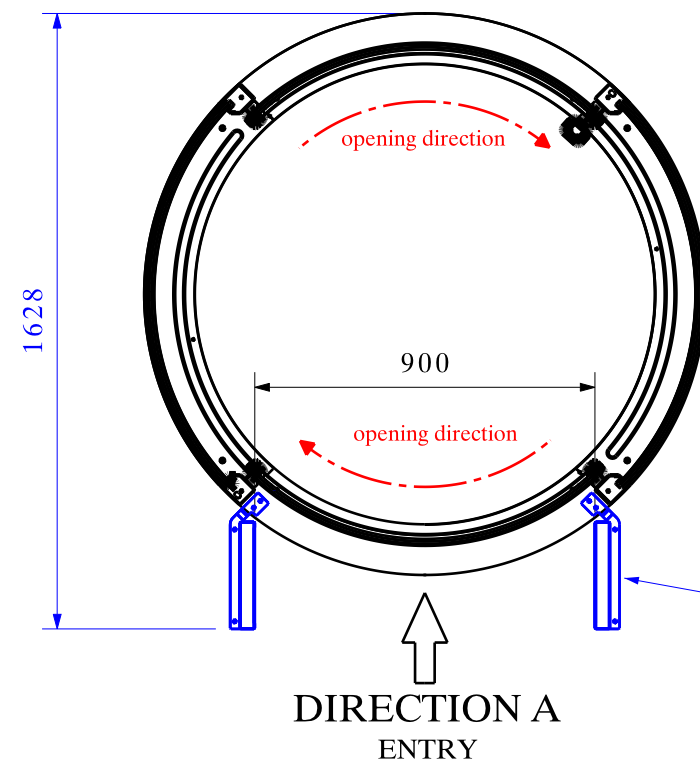


Available space for
installation & maintenance

Power supply:


-230V single phase + ground in 3G2.5²

Link cables with peripherals:

- 50 m cables delivered with control console
- 50 m cables delivered with optional intercom
- Other cables at customer's charge

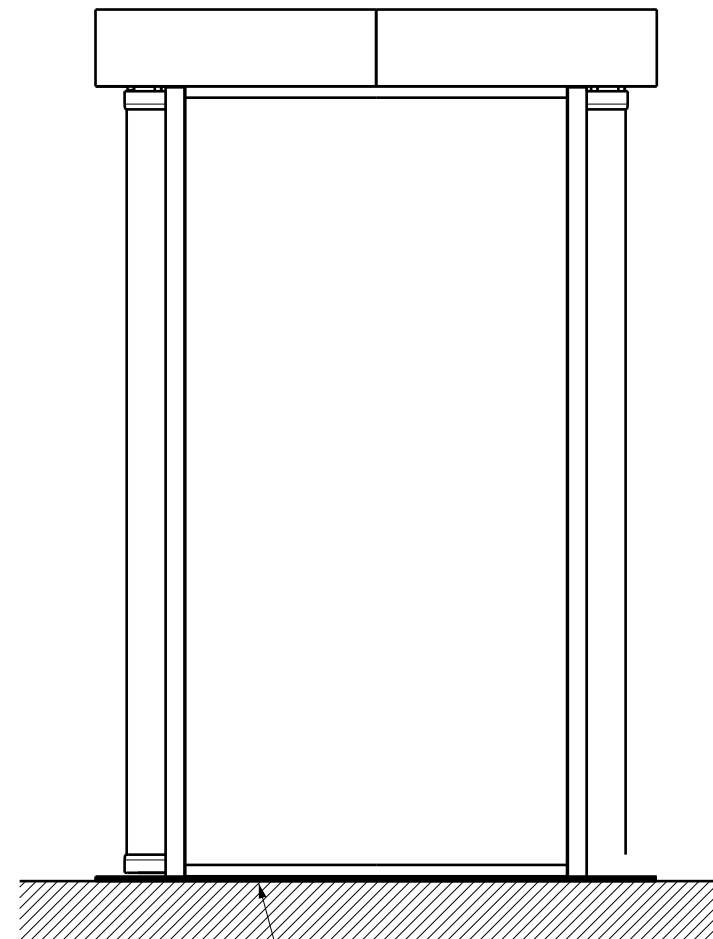

Maximum tolerated floor inclination in all directions: 0.3% (6mm for 2m)
Adapt concrete density to the equipment weight:
570kg to 750kg according to glass type.
Fixation to the floor by means of max Ø8mm expandable screws

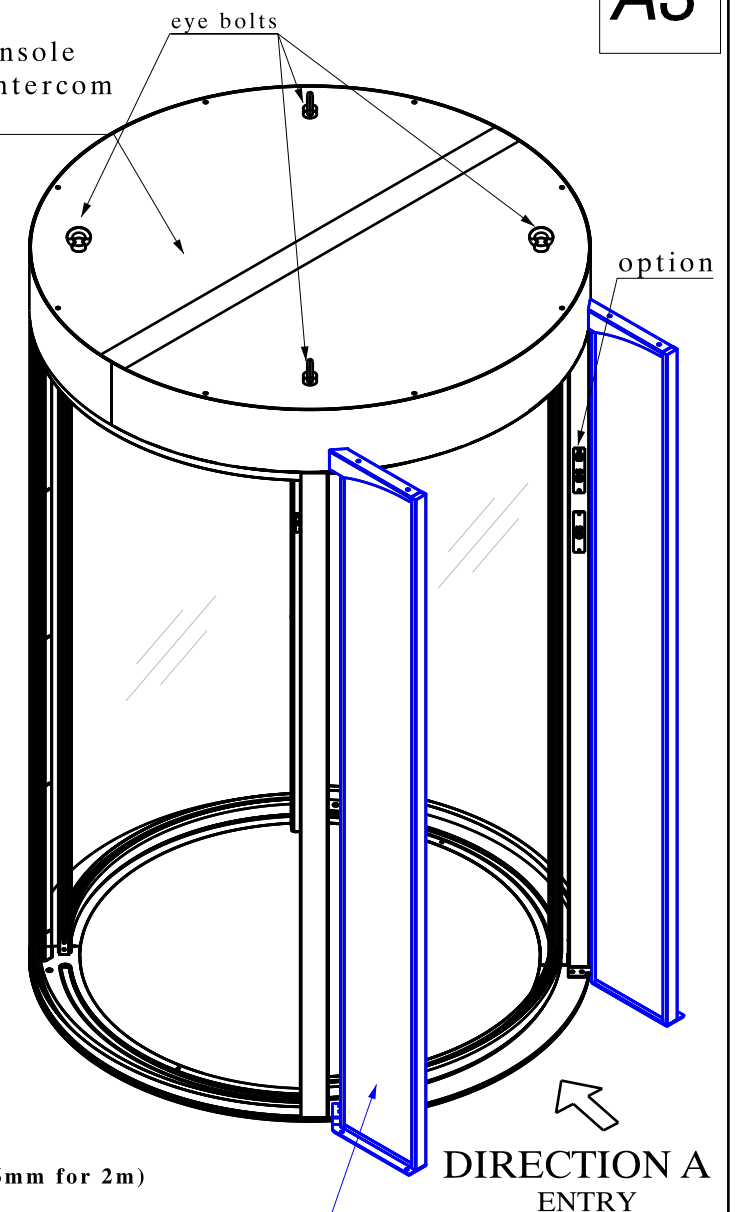

Metal detector (option)

Les dimensions sont données
en mm.
De afmetingen zijn gegeven in
mm.

Ne pas mesurer sur le plan.
Niet meten op het plan.

DESIGNATION :
BESTEMMING :

ClearLock 632

Ce plan est notre propriété et ne peut être cédé à des tiers ni être recopié sans autorisation écrite de Automatic Systems.
Dit plan blijft onze eigendom en mag niet voorgelegd aan derden noch worden gekopieerd zonder schriftelijke toelating van Automatic Systems.

AUTOMATIC
SYSTEMS
BAR GROUP

Avenue Mercator. 5 - B-1300 Wavre
www.automaticsystems-group.com

DESSINE :
GETEKEND :

CF

DATE :
DATUM :

29/10/2012

N° DOSSIER :
N° DOSSIER :

VERIFIE :
NAGEZIEN :

MF

ECHELLE :
SCHAAL :

1/20

PLAN N° :
PLAN N° :

CH7713-gb

A